

LEGEND

- PROFILE BASELINE WITH STATIONING
- ZONE AE** ZONE DESIGNATION
- ONE-FOOT PROPOSED FLOODWAY LIMITS
- EXISTING FLOODWAY LIMITS
- 1.0% ANNUAL CHANCE PROPOSED FLOODPLAIN LIMITS
- 1.0% ANNUAL CHANCE EXISTING FLOODPLAIN LIMITS BASED ON PRELIMINARY FEMA DFIRMS DATED JULY 29, 2015
- 0.2% ANNUAL CHANCE PROPOSED FLOODPLAIN LIMITS
- 0.2% ANNUAL CHANCE EXISTING FLOODPLAIN LIMITS BASED ON PRELIMINARY FEMA DFIRMS DATED JULY 29, 2015
- COLORADO SPRINGS CITY LIMITS
- PROPOSED BASE FLOOD ELEVATION AND CONTOUR
- CROSS SECTION LOCATION AND NUMBER
- BOUNDARY BETWEEN FIMS AND EDWARD JAMES CONTOURS
- FIRM CROSS SECTION LOCATIONS AND LABEL
- EXISTING GROUND CONTOUR AND ELEVATION (5' AND 10' INTERVALS)
- EXISTING GROUND CONTOUR (1' AND 2' INTERVALS)
- PROPERTY LINES

NOTES:

1. HORIZONTAL DATUM IS BASED ON COLORADO STATE PLANE CENTRAL ZONE (NAD83)
2. ELEVATIONS ARE BASED ON NATIONAL GEODETIC VERTICAL DATUM OF 1929 (NGVD29)
3. CONVERSION FROM NGVD29 TO NAVD 88 IS 3.584 FEET
4. 2-FOOT GROUND CONTOURS PROVIDED BY CITY OF COLORADO SPRINGS, FIMS DATA SET
5. 1-FOOT GROUND CONTOURS PROVIDED BY EDWARD-JAMES SURVEYING INC (APRIL 2014)
6. AERIAL PHOTOGRAPHY OBTAINED FROM USGS (ORTHOIMAGERY: APRIL 2014)
7. GROUND CONTOUR MAPPING HAS BEEN CREATED TO COMPLY WITH FEMA AND NATIONAL MAPPING STANDARDS
8. PROPERTY BOUNDARIES PROVIDED BY CITY OF COLORADO SPRINGS, FIMS DATA SET


MATCH LINE - SEE SHEET 2 OF 5



**WILSON
& COMPANY**

CAMP CREEK 2015 HYDROLOGY LOMR
FLOODPLAIN / FLOODWAY WORK MAP
OCTOBER, 2015

SHEET 1 OF 5

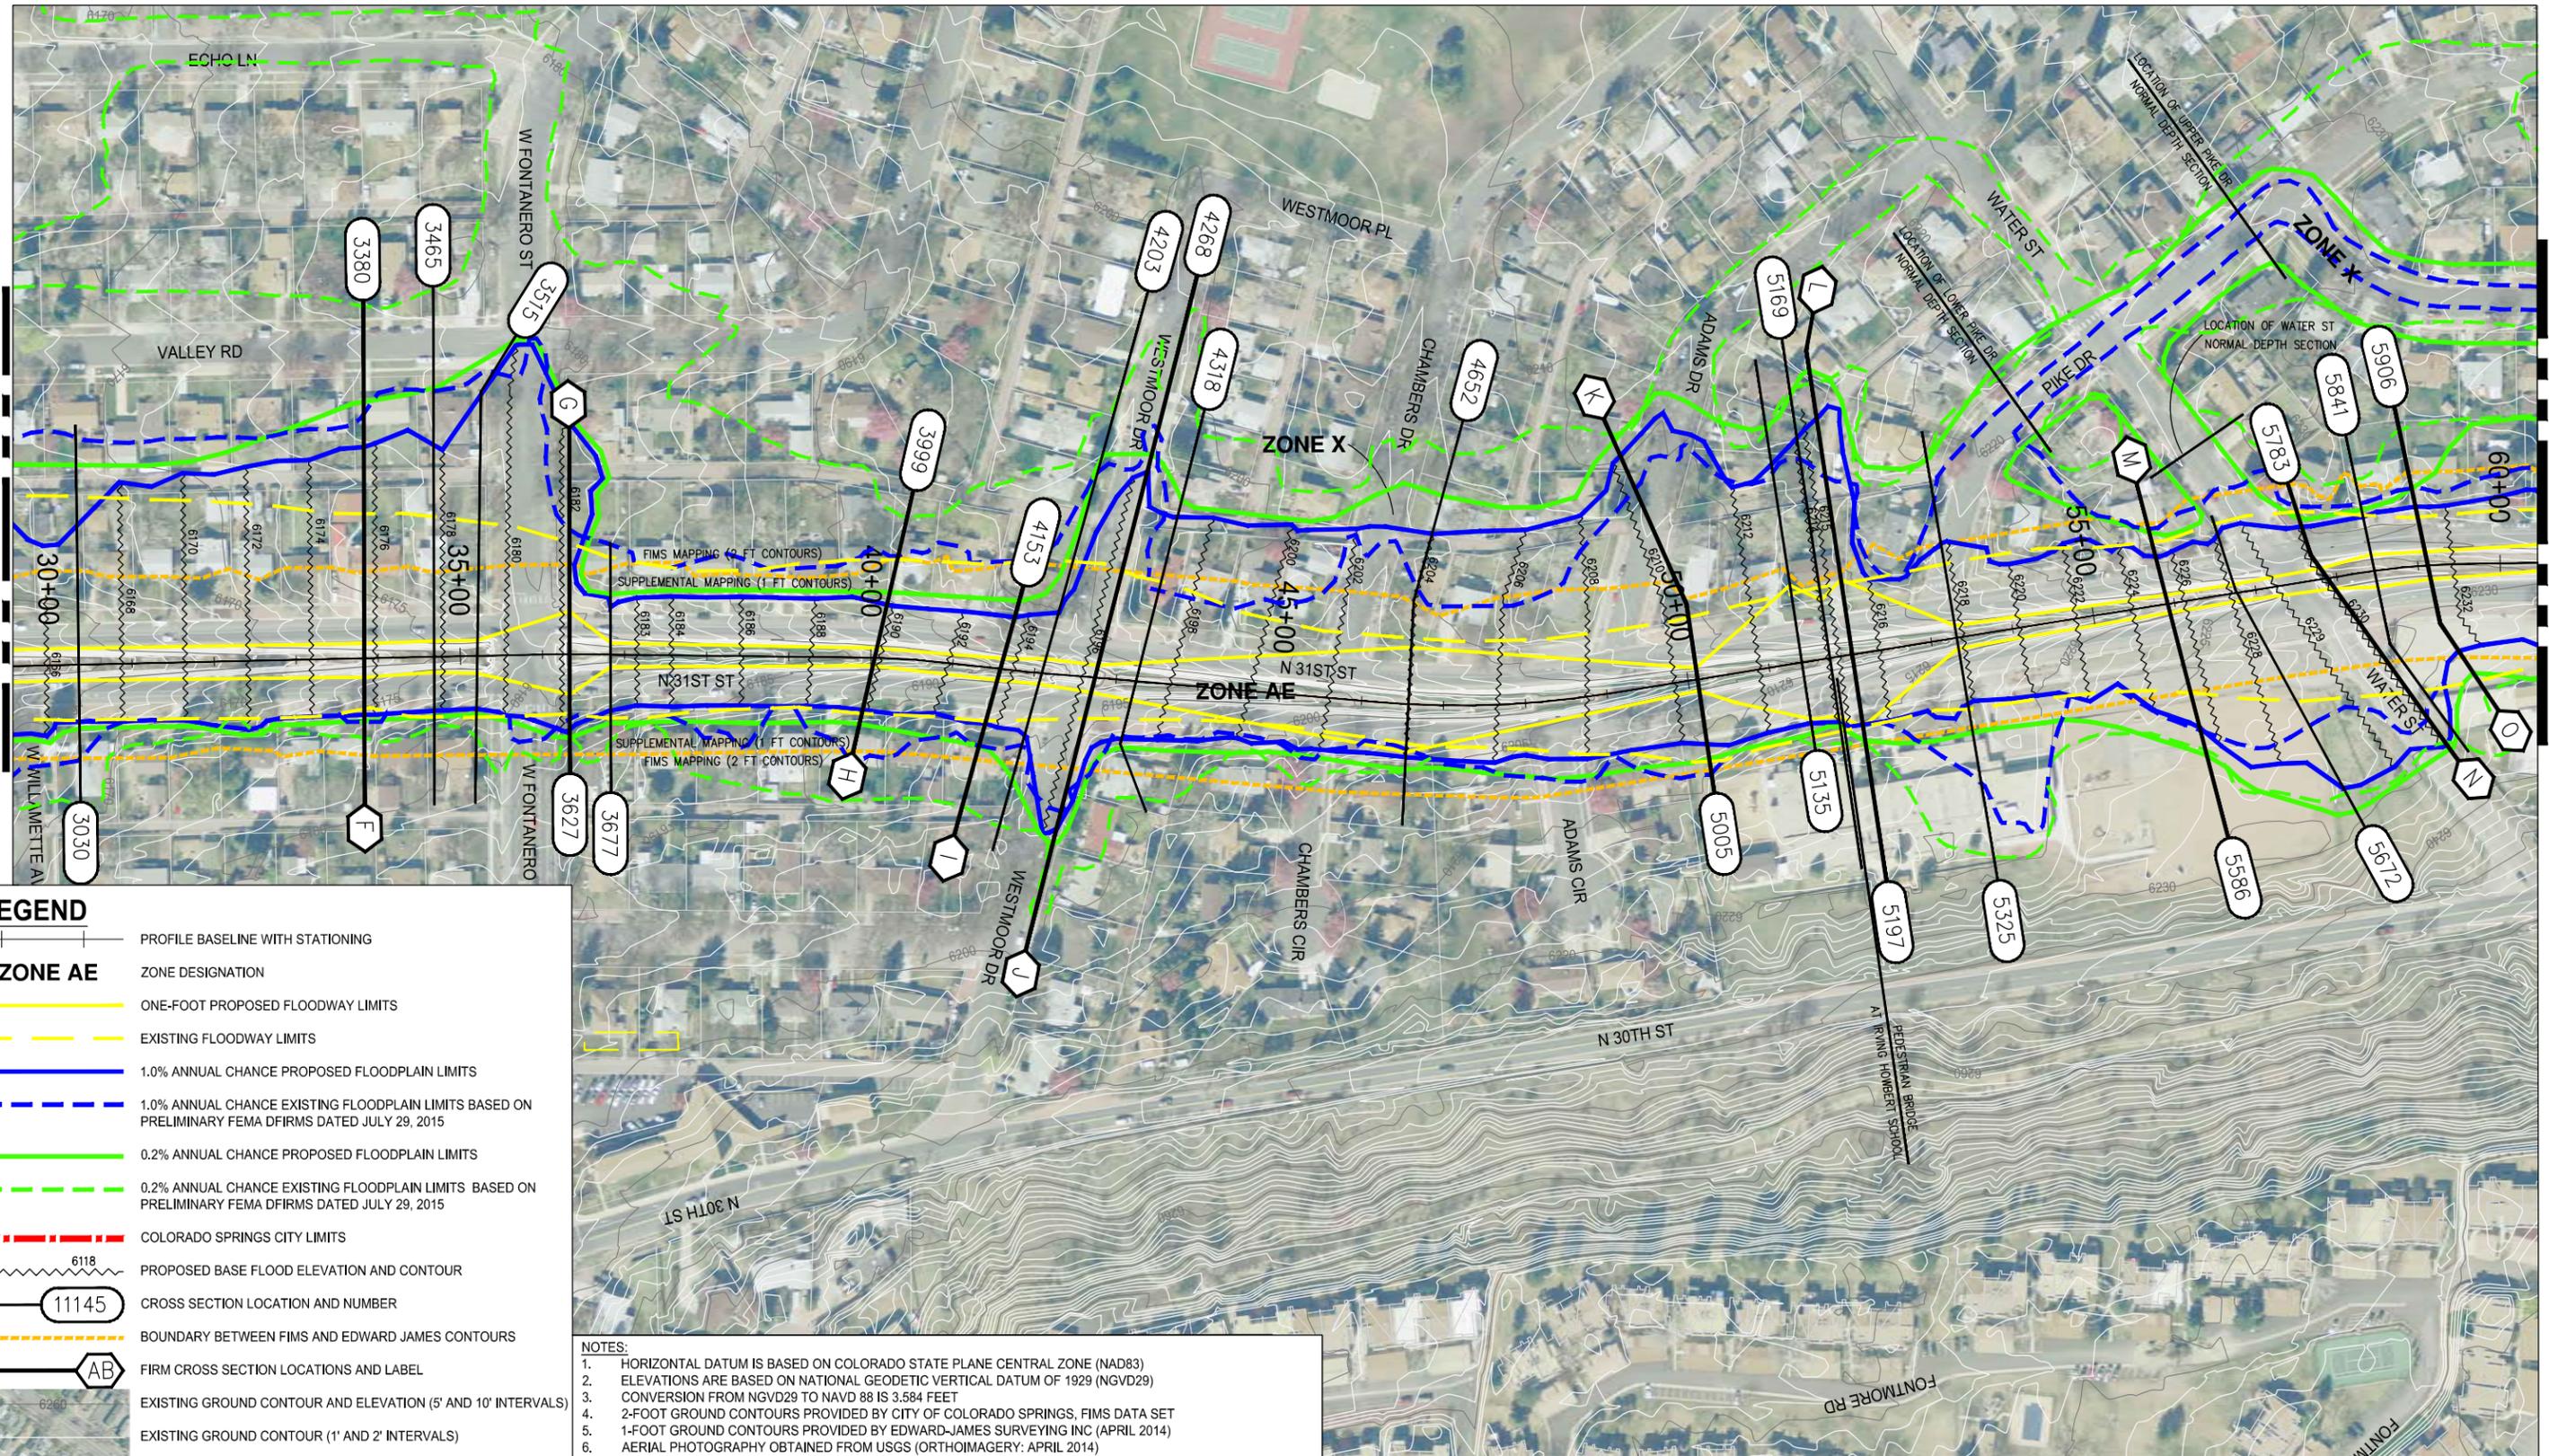


LEGEND

- PROFILE BASELINE WITH STATIONING
- ZONE DESIGNATION
- ONE-FOOT PROPOSED FLOODWAY LIMITS
- EXISTING FLOODWAY LIMITS
- 1.0% ANNUAL CHANCE PROPOSED FLOODPLAIN LIMITS
- 1.0% ANNUAL CHANCE EXISTING FLOODPLAIN LIMITS BASED ON PRELIMINARY FEMA DFIRMS DATED JULY 29, 2015
- 0.2% ANNUAL CHANCE PROPOSED FLOODPLAIN LIMITS
- 0.2% ANNUAL CHANCE EXISTING FLOODPLAIN LIMITS BASED ON PRELIMINARY FEMA DFIRMS DATED JULY 29, 2015
- COLORADO SPRINGS CITY LIMITS
- PROPOSED BASE FLOOD ELEVATION AND CONTOUR
- CROSS SECTION LOCATION AND NUMBER
- BOUNDARY BETWEEN FIMS AND EDWARD JAMES CONTOURS
- FIRM CROSS SECTION LOCATIONS AND LABEL
- EXISTING GROUND CONTOUR AND ELEVATION (5' AND 10' INTERVALS)
- EXISTING GROUND CONTOUR (1' AND 2' INTERVALS)
- PROPERTY LINES


NOTES:

1. HORIZONTAL DATUM IS BASED ON COLORADO STATE PLANE CENTRAL ZONE (NAD83)
2. ELEVATIONS ARE BASED ON NATIONAL GEODETIC VERTICAL DATUM OF 1929 (NGVD29)
3. CONVERSION FROM NGVD29 TO NAVD 88 IS 3.584 FEET
4. 2-FOOT GROUND CONTOURS PROVIDED BY CITY OF COLORADO SPRINGS, FIMS DATA SET
5. 1-FOOT GROUND CONTOURS PROVIDED BY EDWARD-JAMES SURVEYING INC (APRIL 2014)
6. AERIAL PHOTOGRAPHY OBTAINED FROM USGS (ORTHOIMAGERY: APRIL 2014)
7. GROUND CONTOUR MAPPING HAS BEEN CREATED TO COMPLY WITH FEMA AND NATIONAL MAPPING STANDARDS
8. PROPERTY BOUNDARIES PROVIDED BY CITY OF COLORADO SPRINGS, FIMS DATA SET

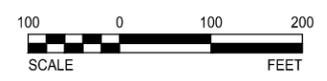

WILSON & COMPANY

CAMP CREEK 2015 HYDROLOGY LOMR
FLOODPLAIN / FLOODWAY WORK MAP
OCTOBER, 2015

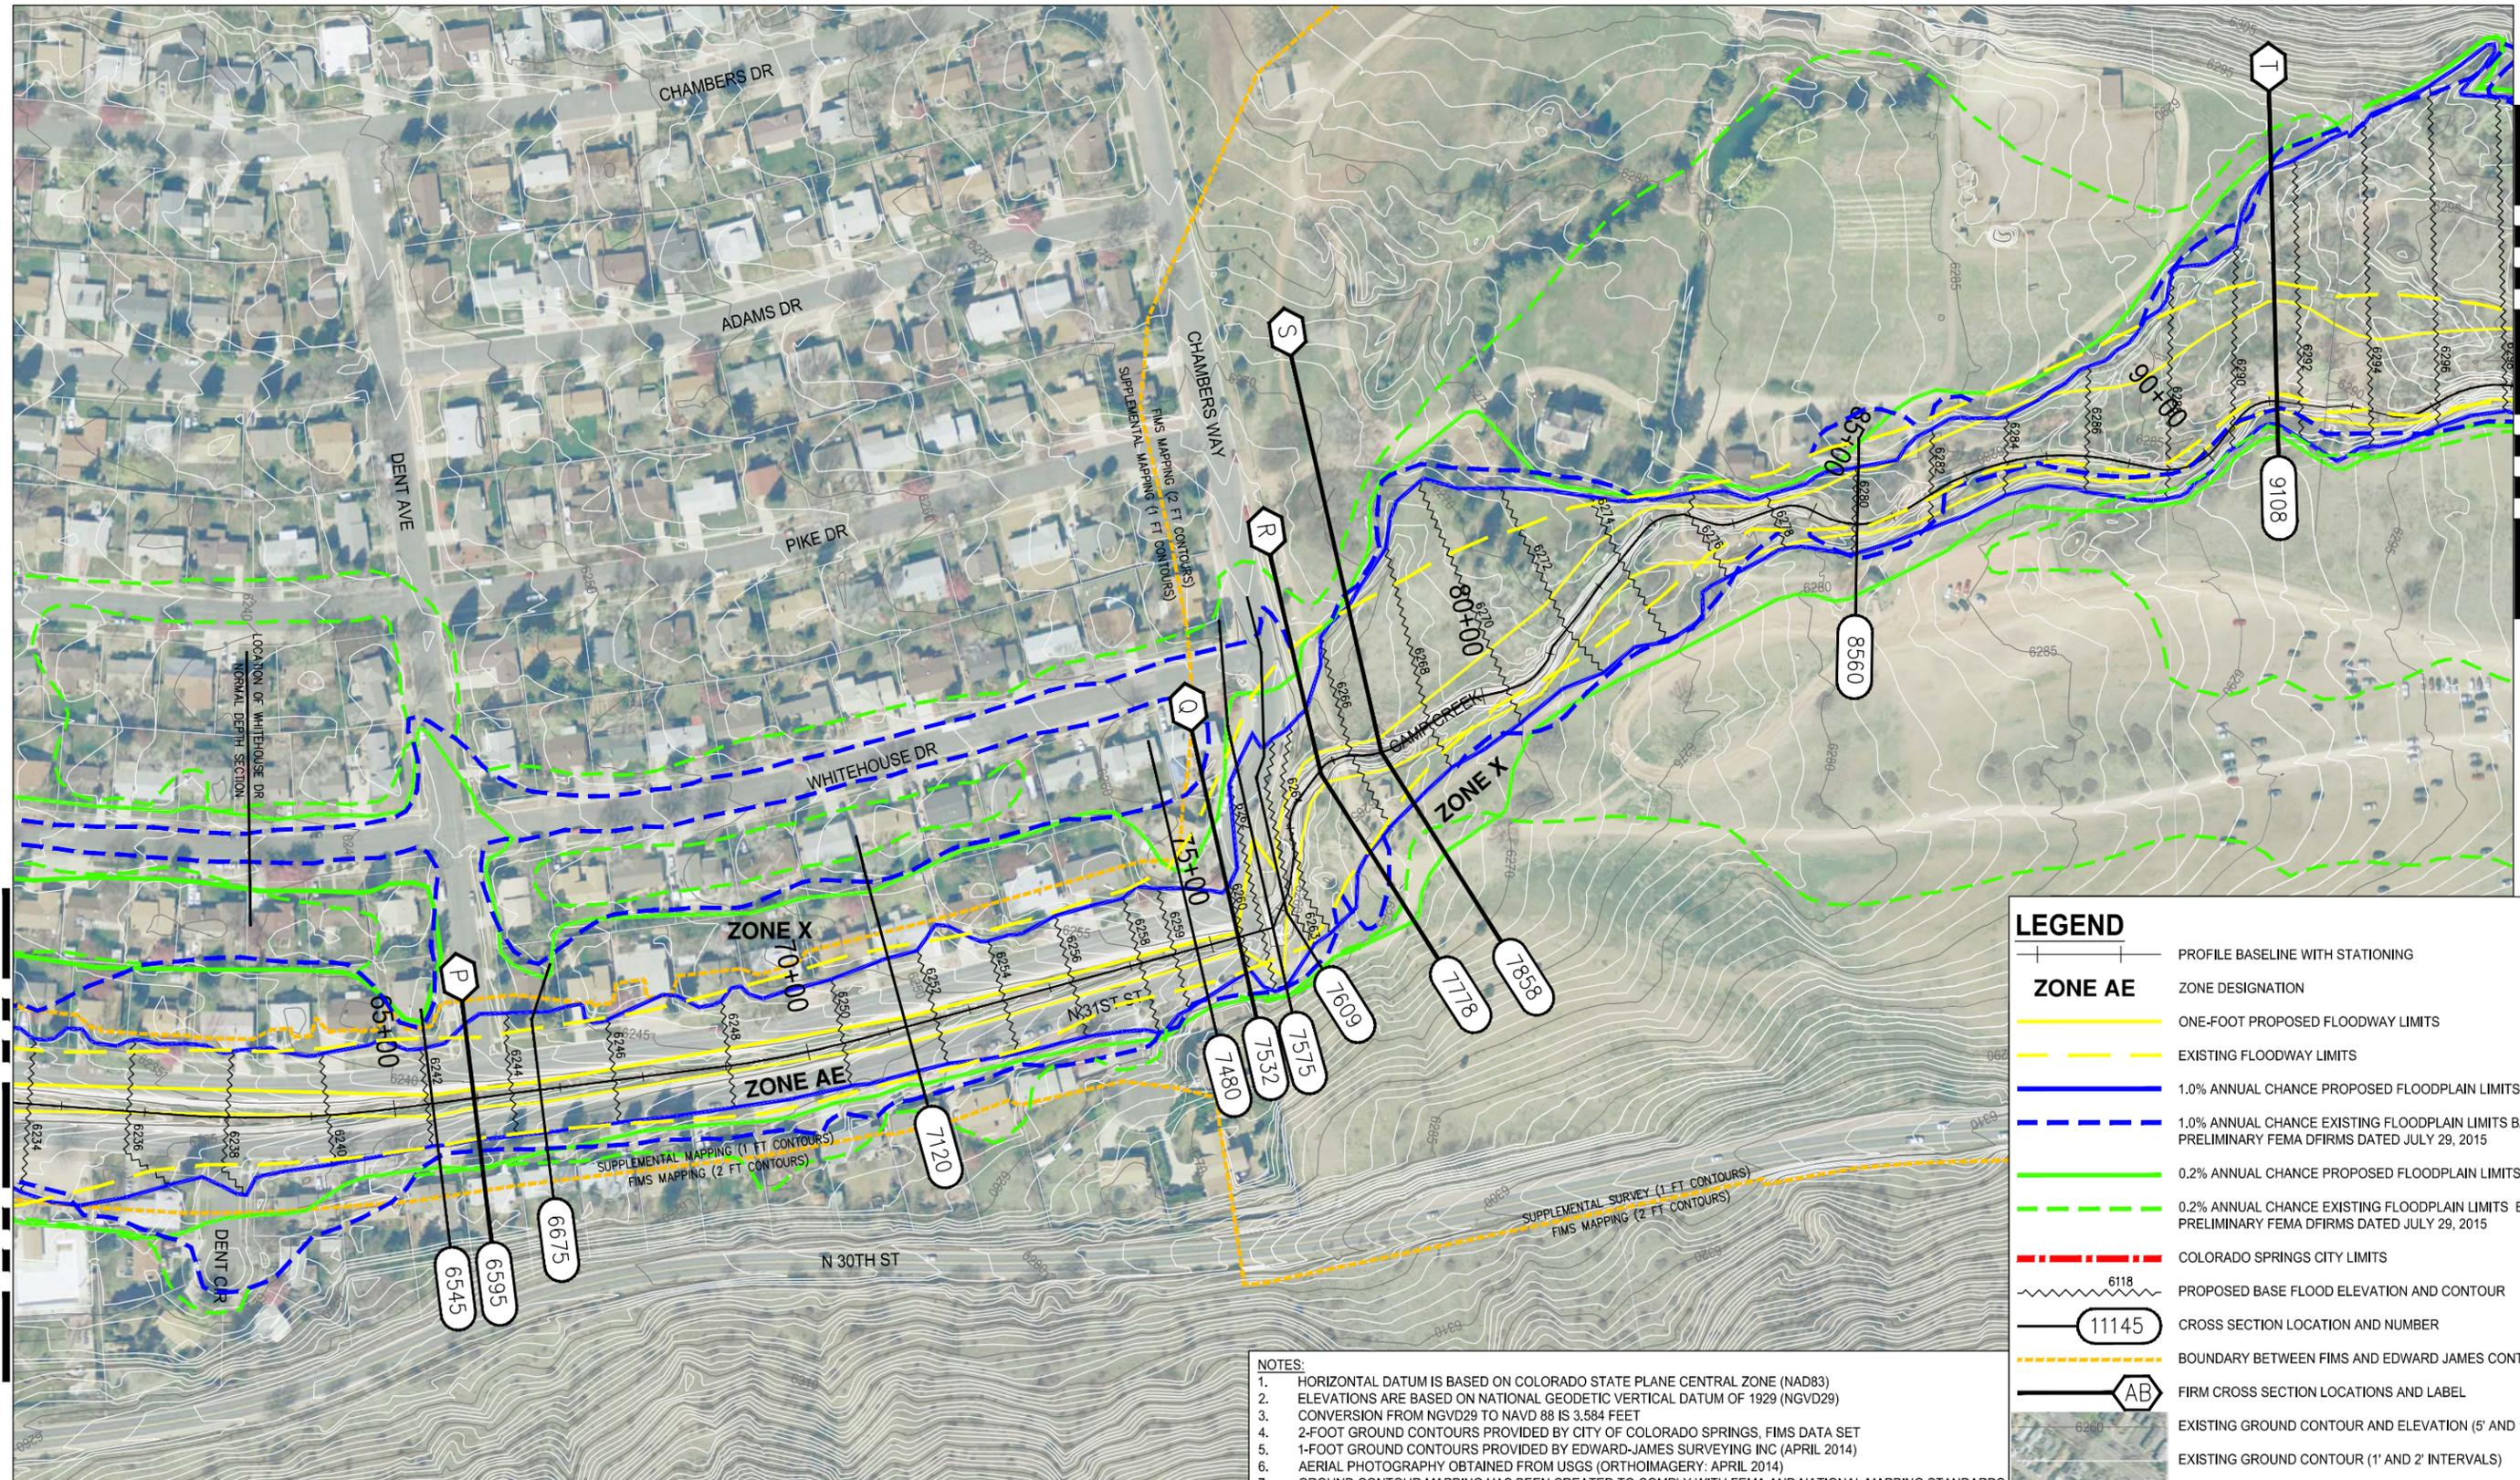


MATCH LINE - SEE SHEET 4 OF 5

MATCH LINE - SEE SHEET 2 OF 5

LEGEND

- PROFILE BASELINE WITH STATIONING
- ZONE AE** ZONE DESIGNATION
- ONE-FOOT PROPOSED FLOODWAY LIMITS
- EXISTING FLOODWAY LIMITS
- 1.0% ANNUAL CHANCE PROPOSED FLOODPLAIN LIMITS
- 1.0% ANNUAL CHANCE EXISTING FLOODPLAIN LIMITS BASED ON PRELIMINARY FEMA DFIRMS DATED JULY 29, 2015
- 0.2% ANNUAL CHANCE PROPOSED FLOODPLAIN LIMITS
- 0.2% ANNUAL CHANCE EXISTING FLOODPLAIN LIMITS BASED ON PRELIMINARY FEMA DFIRMS DATED JULY 29, 2015
- COLORADO SPRINGS CITY LIMITS
- PROPOSED BASE FLOOD ELEVATION AND CONTOUR
- CROSS SECTION LOCATION AND NUMBER
- BOUNDARY BETWEEN FIMS AND EDWARD JAMES CONTOURS
- FIRM CROSS SECTION LOCATIONS AND LABEL
- EXISTING GROUND CONTOUR AND ELEVATION (5' AND 10' INTERVALS)
- EXISTING GROUND CONTOUR (1' AND 2' INTERVALS)
- PROPERTY LINES


- NOTES:**
1. HORIZONTAL DATUM IS BASED ON COLORADO STATE PLANE CENTRAL ZONE (NAD83)
 2. ELEVATIONS ARE BASED ON NATIONAL GEODETIC VERTICAL DATUM OF 1929 (NGVD29)
 3. CONVERSION FROM NGVD29 TO NAVD 88 IS 3.584 FEET
 4. 2-FOOT GROUND CONTOURS PROVIDED BY CITY OF COLORADO SPRINGS, FIMS DATA SET
 5. 1-FOOT GROUND CONTOURS PROVIDED BY EDWARD-JAMES SURVEYING INC (APRIL 2014)
 6. AERIAL PHOTOGRAPHY OBTAINED FROM USGS (ORTHOIMAGERY: APRIL 2014)
 7. GROUND CONTOUR MAPPING HAS BEEN CREATED TO COMPLY WITH FEMA AND NATIONAL MAPPING STANDARDS
 8. PROPERTY BOUNDARIES PROVIDED BY CITY OF COLORADO SPRINGS, FIMS DATA SET

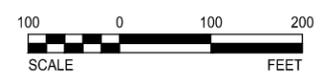

WILSON & COMPANY

CAMP CREEK 2015 HYDROLOGY LOMR
FLOODPLAIN / FLOODWAY WORK MAP
OCTOBER, 2015

SHEET 3 OF 5

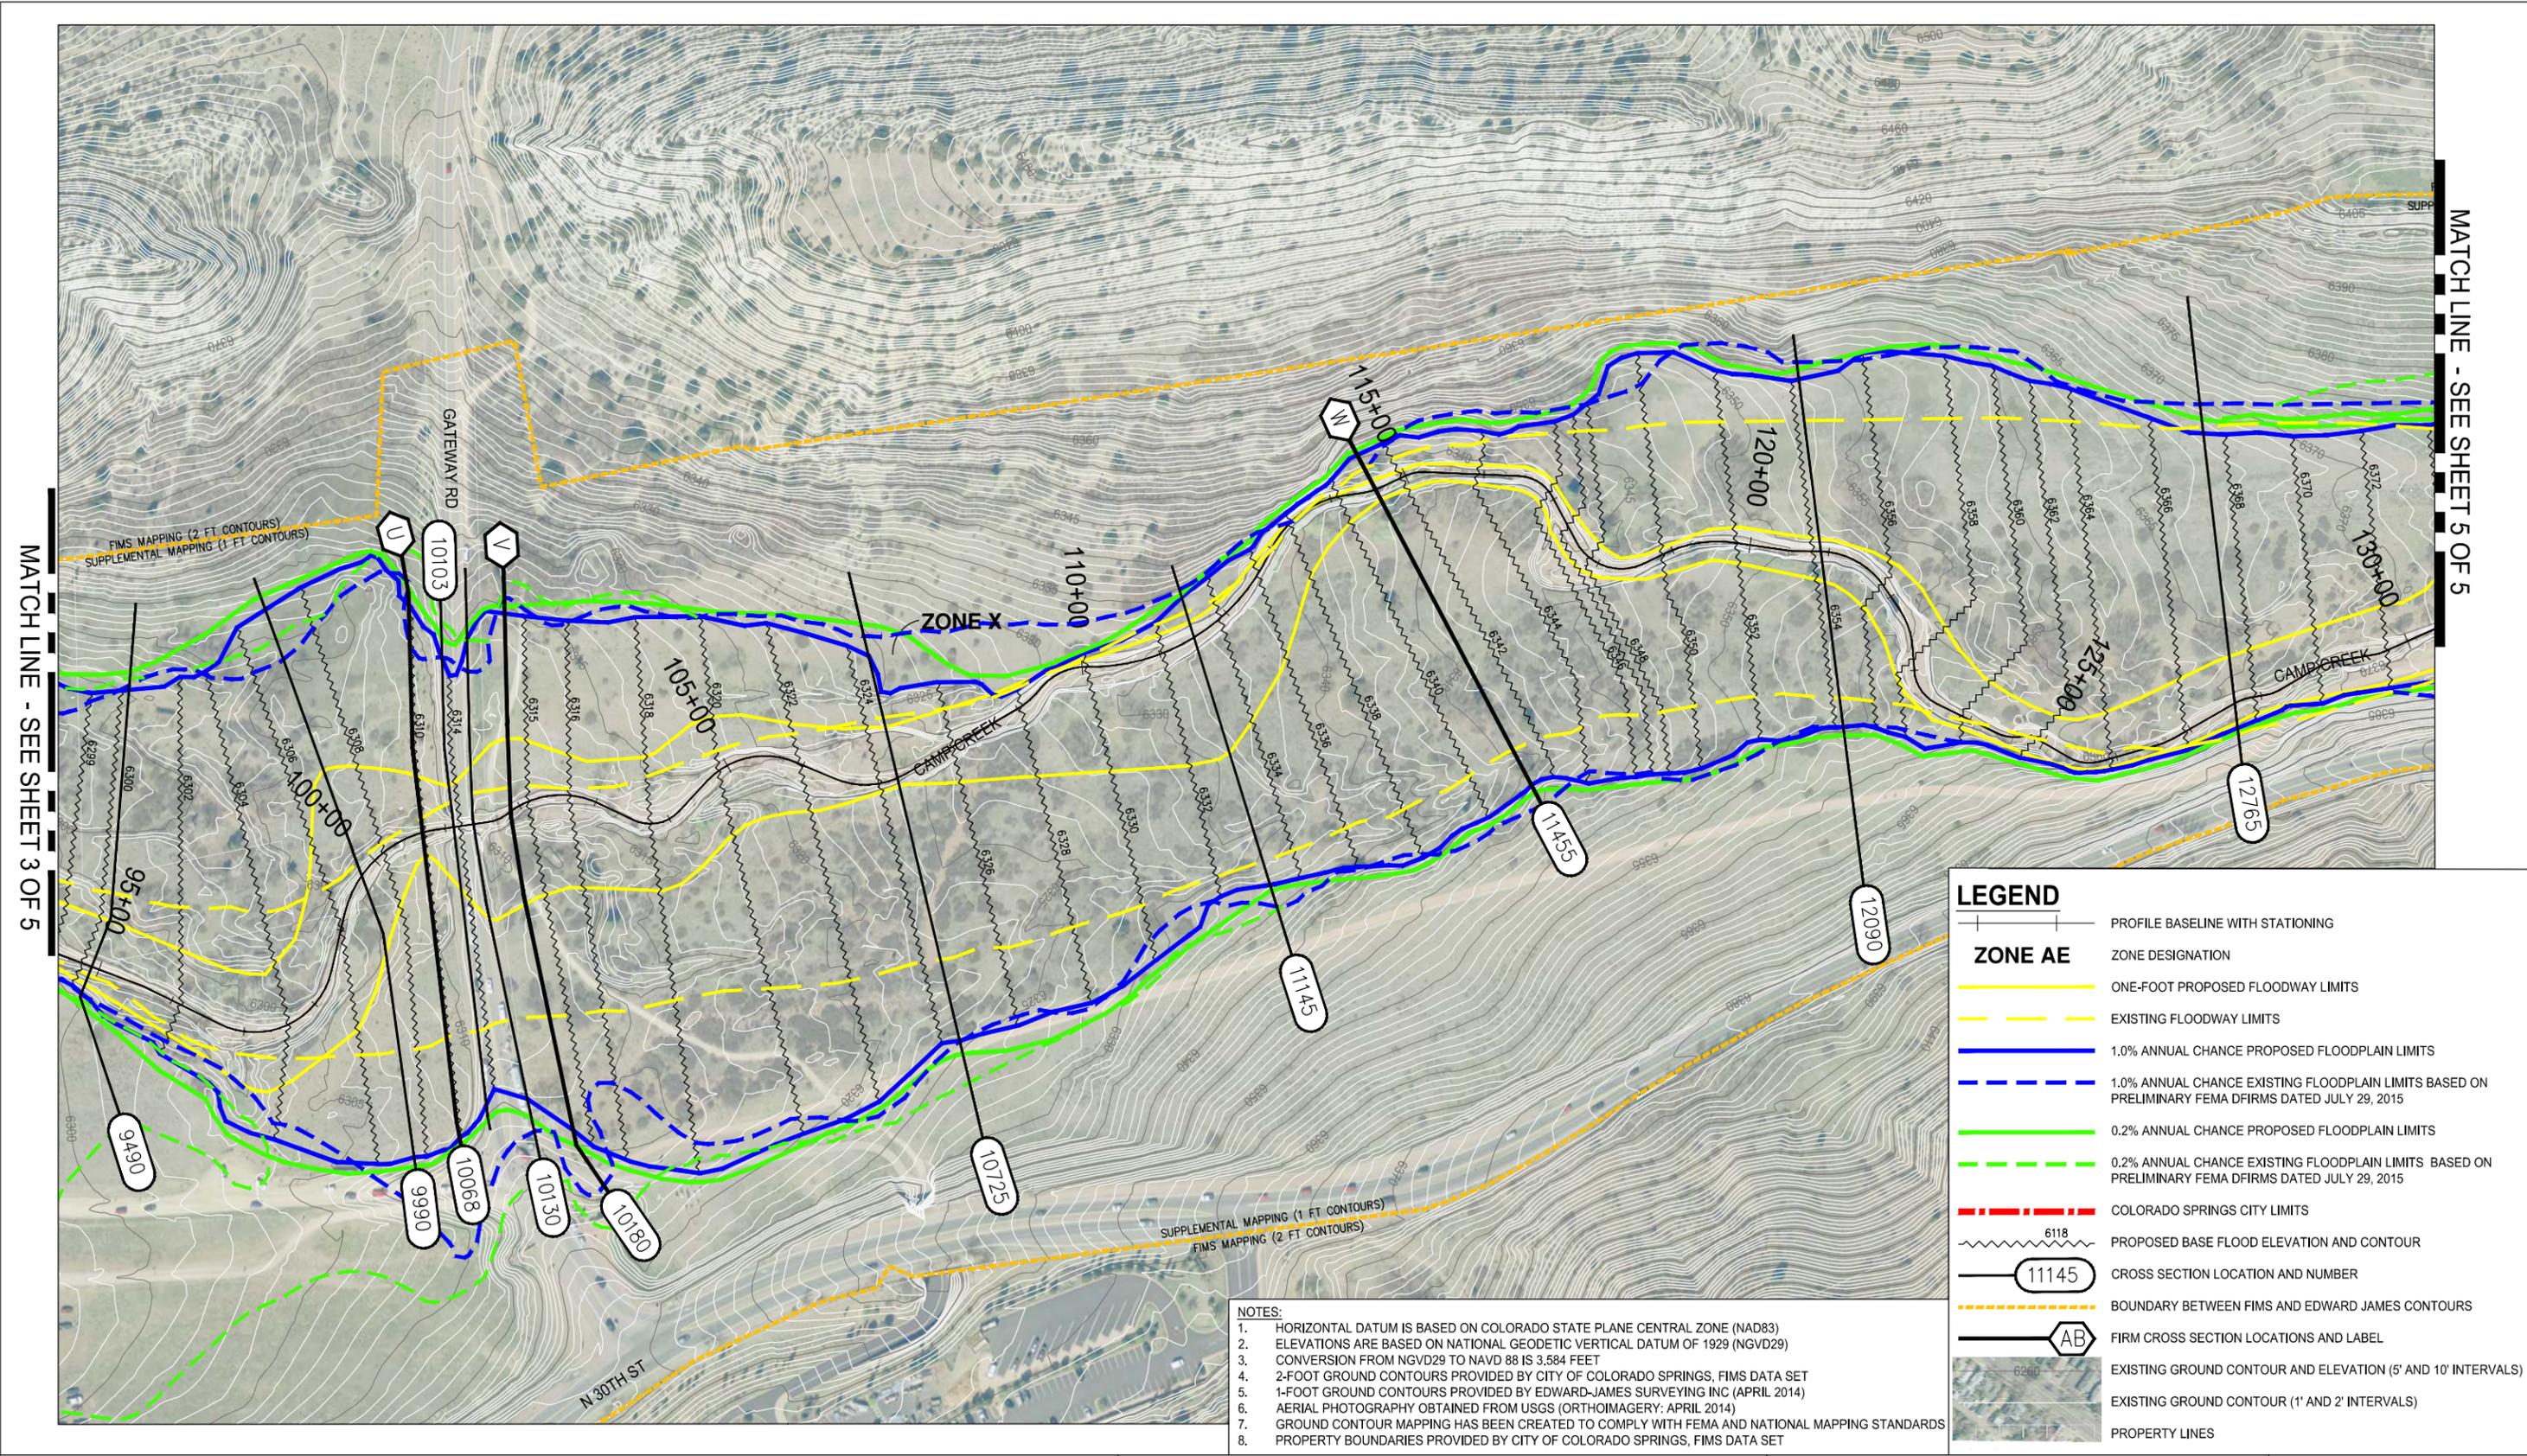


MATCH LINE - SEE SHEET 3 OF 5

MATCH LINE - SEE SHEET 5 OF 5

LEGEND

- PROFILE BASELINE WITH STATIONING
- ZONE AE** ZONE DESIGNATION
- ONE-FOOT PROPOSED FLOODWAY LIMITS
- EXISTING FLOODWAY LIMITS
- 1.0% ANNUAL CHANCE PROPOSED FLOODPLAIN LIMITS
- 1.0% ANNUAL CHANCE EXISTING FLOODPLAIN LIMITS BASED ON PRELIMINARY FEMA DFIRMS DATED JULY 29, 2015
- 0.2% ANNUAL CHANCE PROPOSED FLOODPLAIN LIMITS
- 0.2% ANNUAL CHANCE EXISTING FLOODPLAIN LIMITS BASED ON PRELIMINARY FEMA DFIRMS DATED JULY 29, 2015
- COLORADO SPRINGS CITY LIMITS
- PROPOSED BASE FLOOD ELEVATION AND CONTOUR
- CROSS SECTION LOCATION AND NUMBER
- FIRM CROSS SECTION LOCATIONS AND LABEL
- EXISTING GROUND CONTOUR AND ELEVATION (5' AND 10' INTERVALS)
- EXISTING GROUND CONTOUR (1' AND 2' INTERVALS)
- PROPERTY LINES


- NOTES:**
1. HORIZONTAL DATUM IS BASED ON COLORADO STATE PLANE CENTRAL ZONE (NAD83)
 2. ELEVATIONS ARE BASED ON NATIONAL GEODETIC VERTICAL DATUM OF 1929 (NGVD29)
 3. CONVERSION FROM NGVD29 TO NAVD 88 IS 3.584 FEET
 4. 2-FOOT GROUND CONTOURS PROVIDED BY CITY OF COLORADO SPRINGS, FIMS DATA SET
 5. 1-FOOT GROUND CONTOURS PROVIDED BY EDWARD-JAMES SURVEYING INC (APRIL 2014)
 6. AERIAL PHOTOGRAPHY OBTAINED FROM USGS (ORTHOIMAGERY: APRIL 2014)
 7. GROUND CONTOUR MAPPING HAS BEEN CREATED TO COMPLY WITH FEMA AND NATIONAL MAPPING STANDARDS
 8. PROPERTY BOUNDARIES PROVIDED BY CITY OF COLORADO SPRINGS, FIMS DATA SET

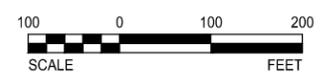

WILSON & COMPANY

CAMP CREEK 2015 HYDROLOGY LOMR
FLOODPLAIN / FLOODWAY WORK MAP
OCTOBER, 2015

SHEET 4 OF 5

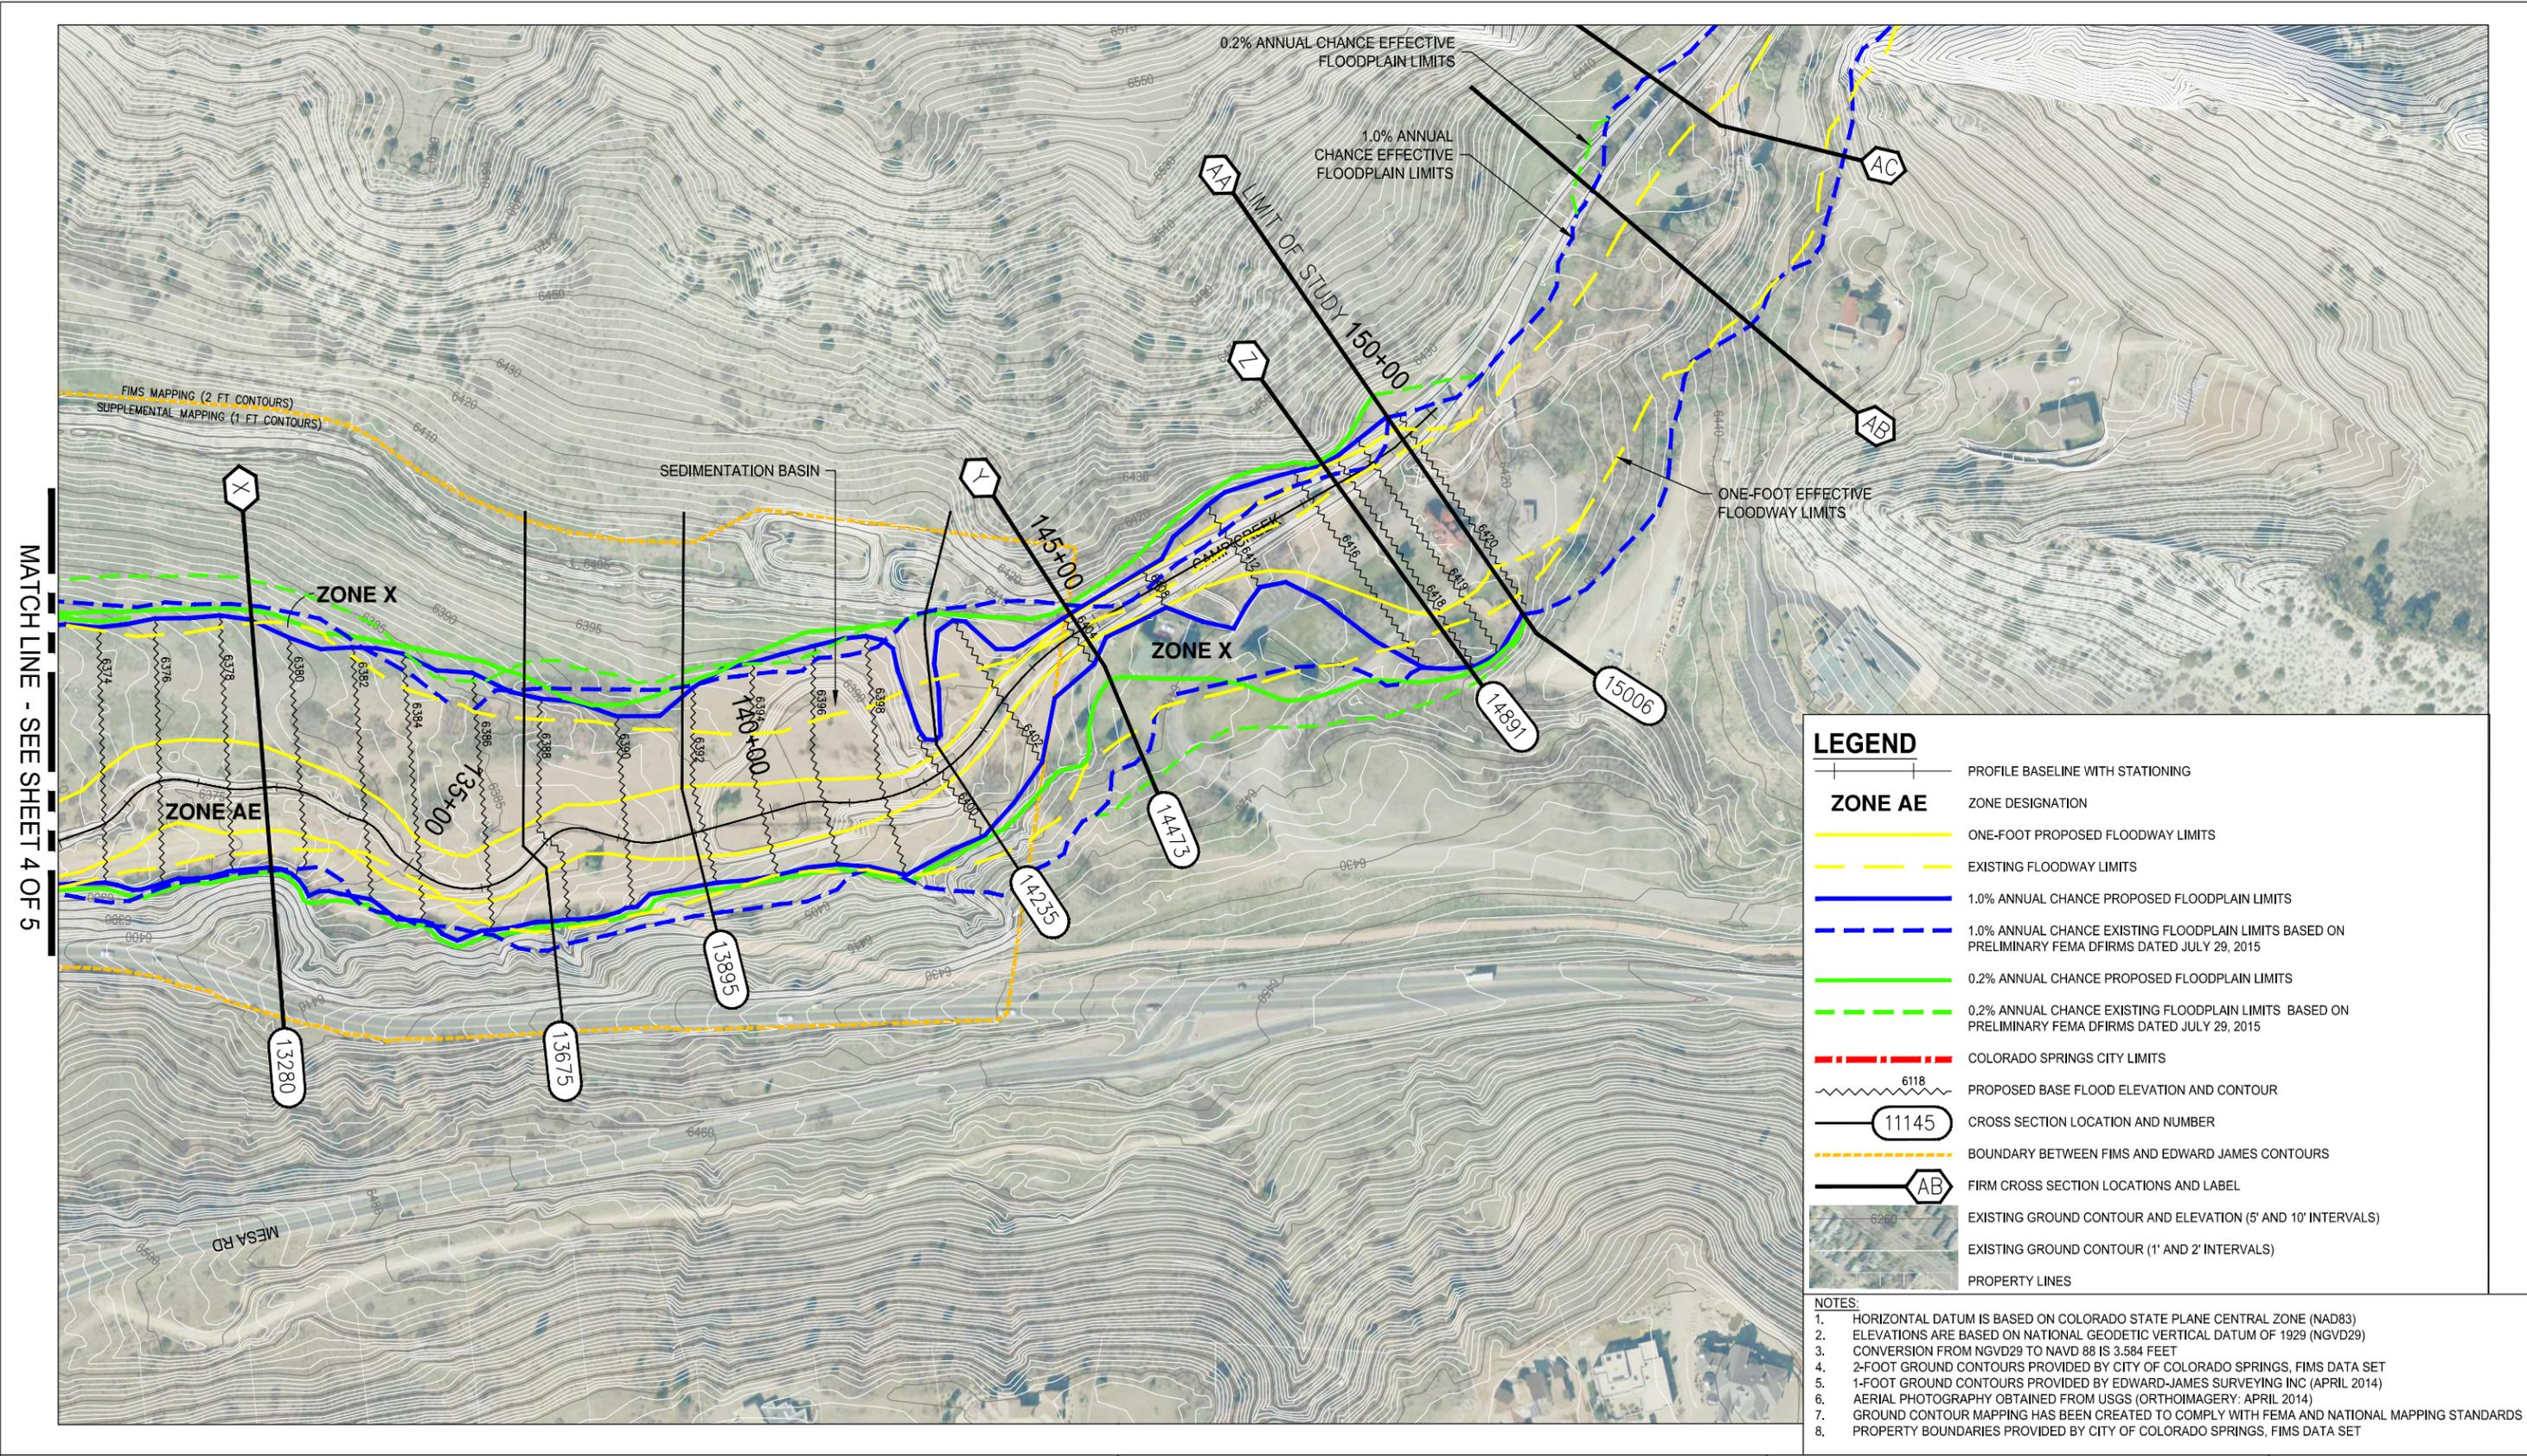

MATCH LINE - SEE SHEET 4 OF 5

LEGEND

- PROFILE BASELINE WITH STATIONING
- ZONE AE** ZONE DESIGNATION
- ONE-FOOT PROPOSED FLOODWAY LIMITS
- EXISTING FLOODWAY LIMITS
- 1.0% ANNUAL CHANCE PROPOSED FLOODPLAIN LIMITS
- 1.0% ANNUAL CHANCE EXISTING FLOODPLAIN LIMITS BASED ON PRELIMINARY FEMA DFIRMS DATED JULY 29, 2015
- 0.2% ANNUAL CHANCE PROPOSED FLOODPLAIN LIMITS
- 0.2% ANNUAL CHANCE EXISTING FLOODPLAIN LIMITS BASED ON PRELIMINARY FEMA DFIRMS DATED JULY 29, 2015
- COLORADO SPRINGS CITY LIMITS
- PROPOSED BASE FLOOD ELEVATION AND CONTOUR
- CROSS SECTION LOCATION AND NUMBER
- BOUNDARY BETWEEN FIMS AND EDWARD JAMES CONTOURS
- FIRM CROSS SECTION LOCATIONS AND LABEL
- EXISTING GROUND CONTOUR AND ELEVATION (5' AND 10' INTERVALS)
- EXISTING GROUND CONTOUR (1' AND 2' INTERVALS)
- PROPERTY LINES

- NOTES:**
1. HORIZONTAL DATUM IS BASED ON COLORADO STATE PLANE CENTRAL ZONE (NAD83)
 2. ELEVATIONS ARE BASED ON NATIONAL GEODETIC VERTICAL DATUM OF 1929 (NGVD29)
 3. CONVERSION FROM NGVD29 TO NAVD 88 IS 3.584 FEET
 4. 2-FOOT GROUND CONTOURS PROVIDED BY CITY OF COLORADO SPRINGS, FIMS DATA SET
 5. 1-FOOT GROUND CONTOURS PROVIDED BY EDWARD-JAMES SURVEYING INC (APRIL 2014)
 6. AERIAL PHOTOGRAPHY OBTAINED FROM USGS (ORTHOIMAGERY: APRIL 2014)
 7. GROUND CONTOUR MAPPING HAS BEEN CREATED TO COMPLY WITH FEMA AND NATIONAL MAPPING STANDARDS
 8. PROPERTY BOUNDARIES PROVIDED BY CITY OF COLORADO SPRINGS, FIMS DATA SET



WILSON & COMPANY

CAMP CREEK 2015 HYDROLOGY LOMR
FLOODPLAIN / FLOODWAY WORK MAP
OCTOBER, 2015

SHEET 5 OF 5